




ROOF PLAN

SCALE:  
3/16"=1'-0"

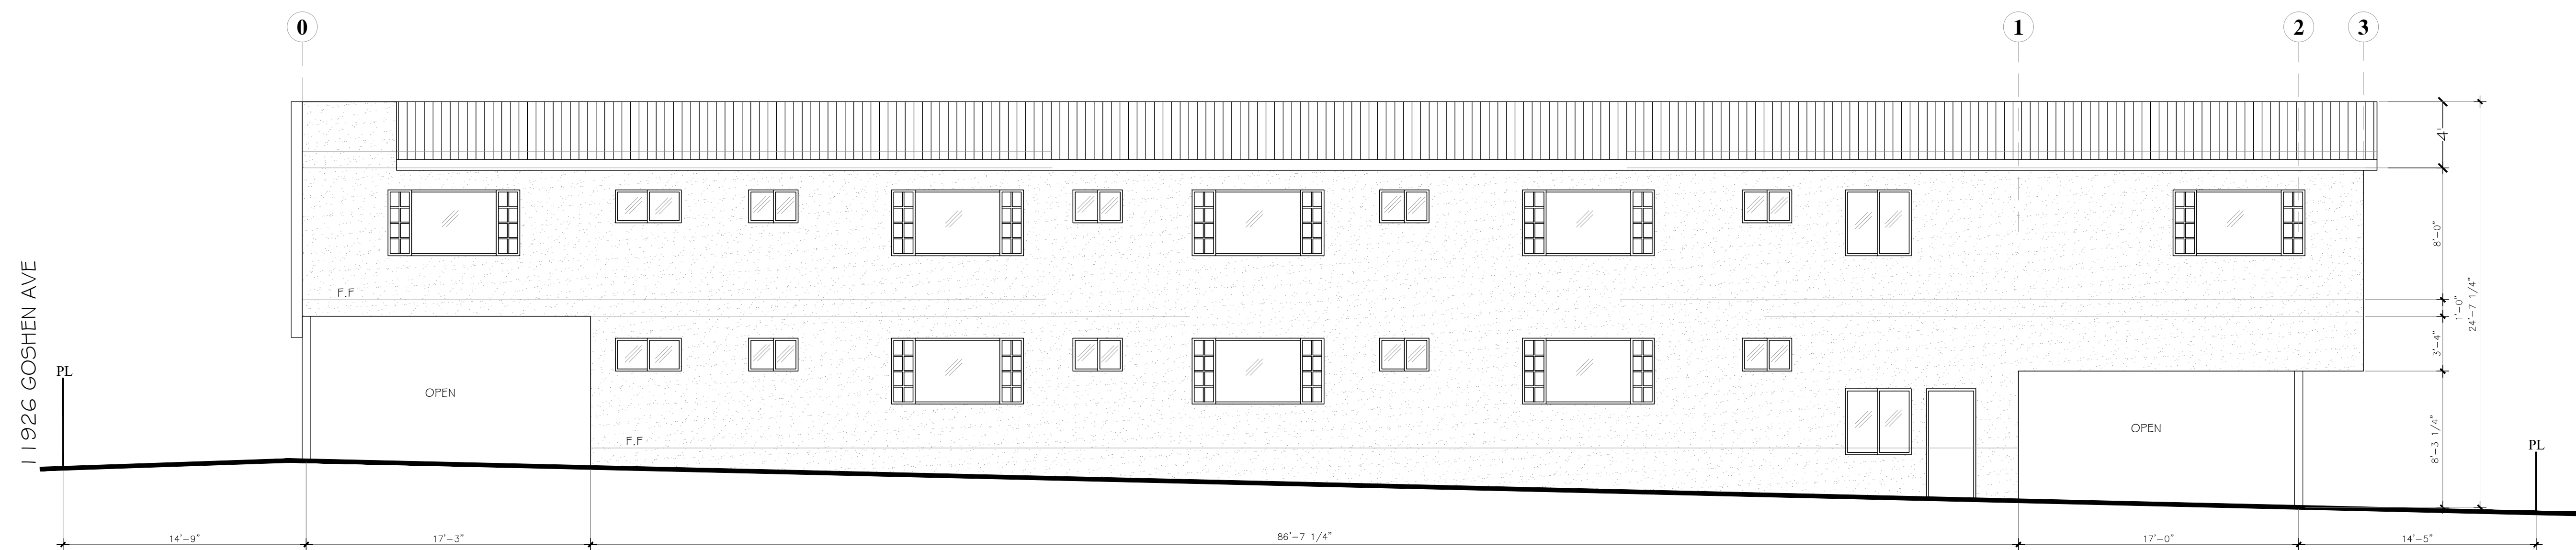

SOUTH ELEVATION—SOFT STORY RETROFIT

SCALE:  
3/16"=1'-0"

REVISIONS	BY
DRAWN BY:	
ANDRES MENDOZA PHONE: 661.360.23.44	
SCALE:	
DATE: MAR-15-2019	

818-4308545  
manny@decla.biz  
**DECLA**  
BUILDING EXPERTS  
20850 SORRENTO LN.  
PORTER RANCH  
CA 91326  
**MANNY PEREZ**



MANUEL PEREZ	APPLICANT
MANUEL PEREZ PE# C73786	ENGINEER
	OWNER
CAL RETROFIT	CONTRACTOR

PROJECT:	10 UNITS— SOFT STORY RETROFIT
LOCATION:	11926 GOSHEN AVE. LOS ANGELES, CA 90049
BUILDING PERMIT #:	

--

SHEET NO. <b>A-3</b>
JOB NO. <b>1913</b>