


SECTION A-A'

0 1' 2' 4' 8'
SCALE: 1/4" = 1'-0"


SCALE: 1/4" = 1'-0" A

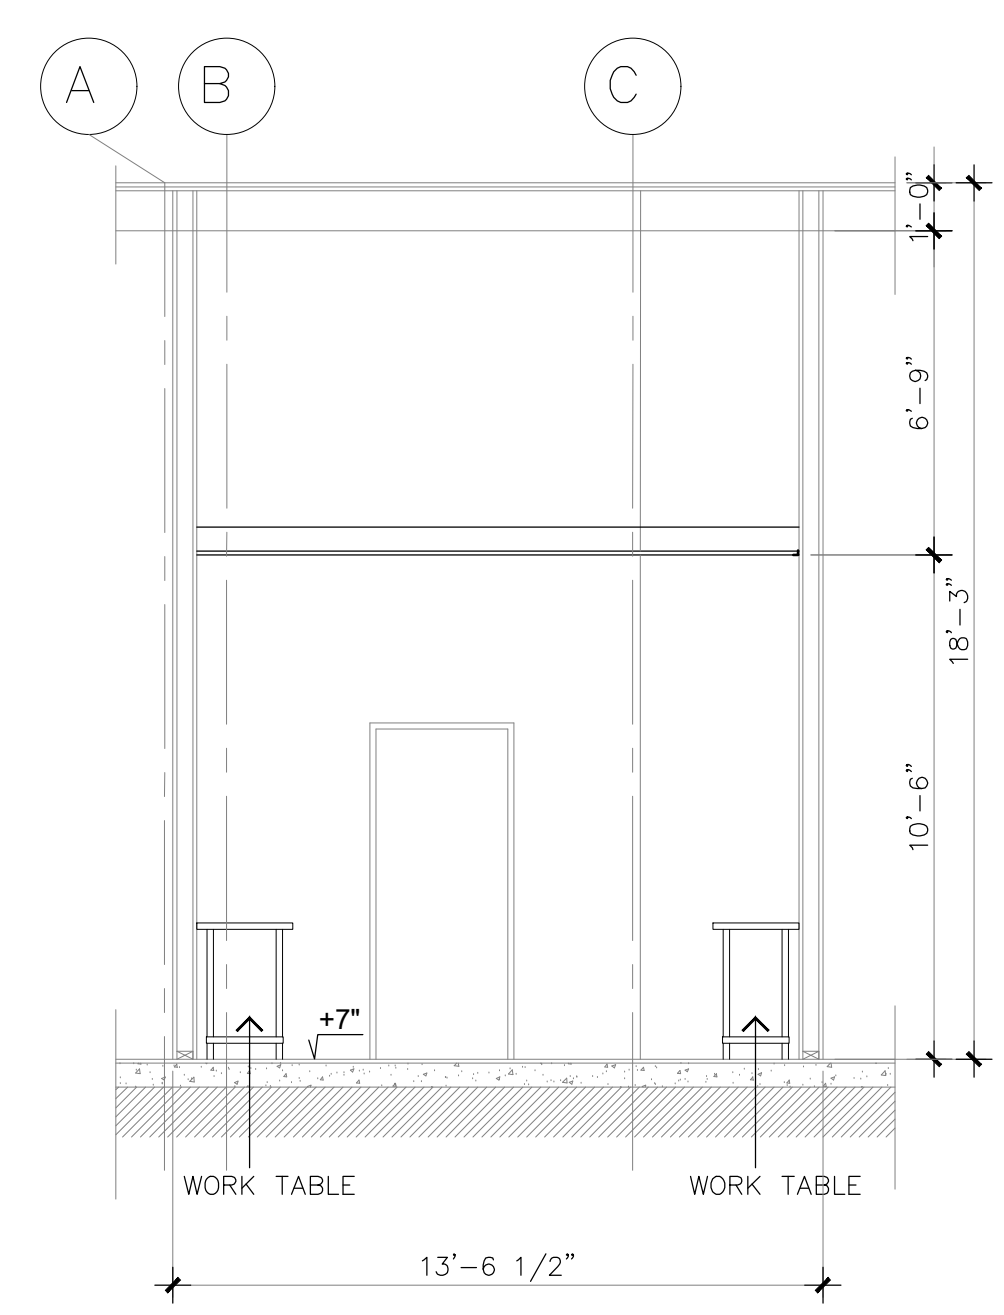

0 1' 2' 4' 8'
SCALE: 1/4" = 1'-0"

SECTION B-B'


SCALE: 1/4" = 1'-0"

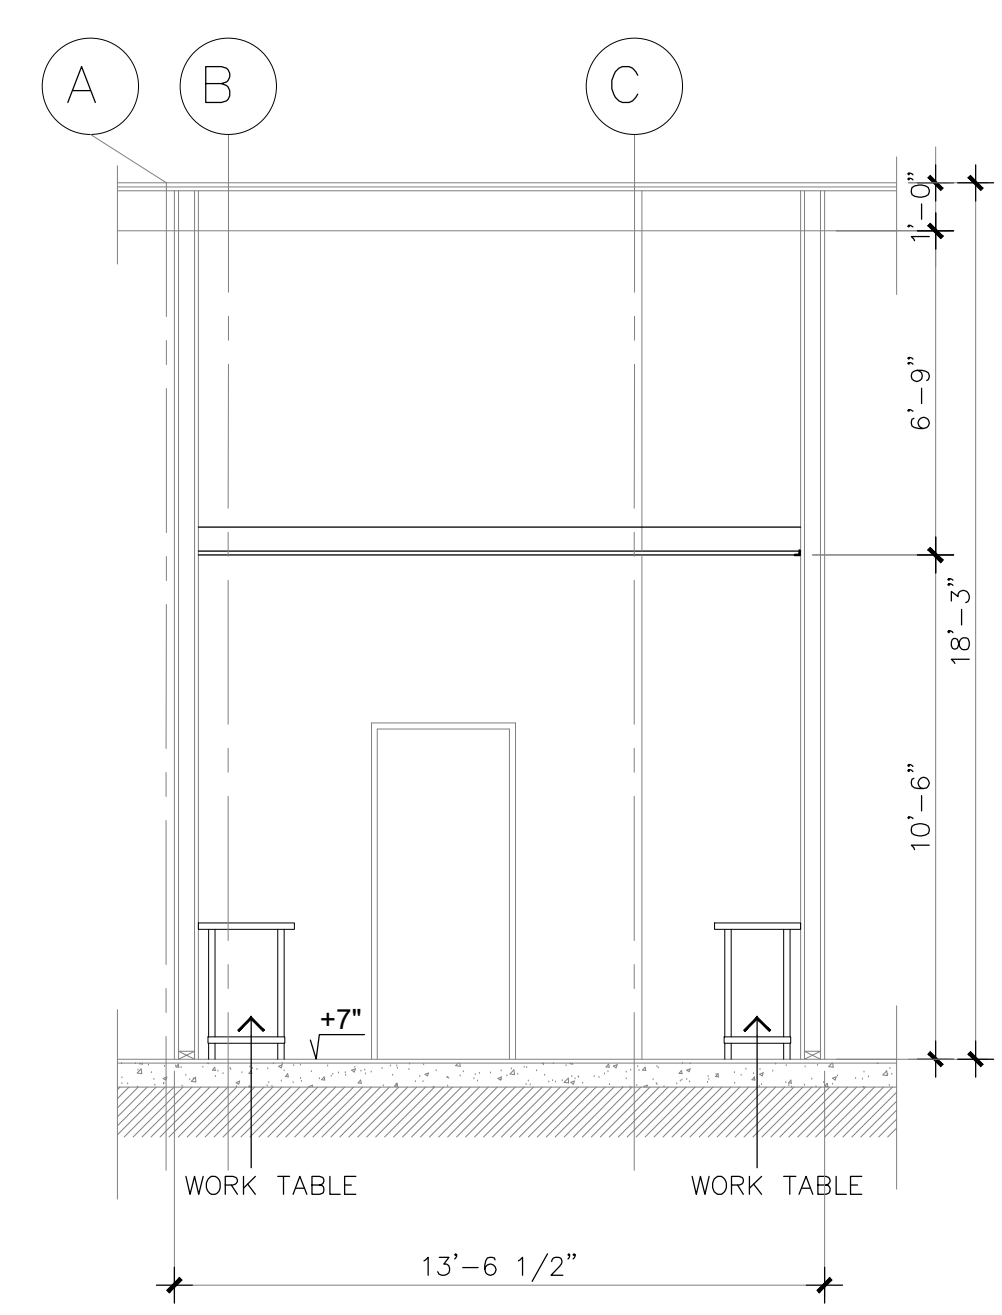

0 1' 2' 4' 8'
SCALE: 1/4" = 1'-0"

SECTION C-C'

SCALE: 1/4" = 1'-0"

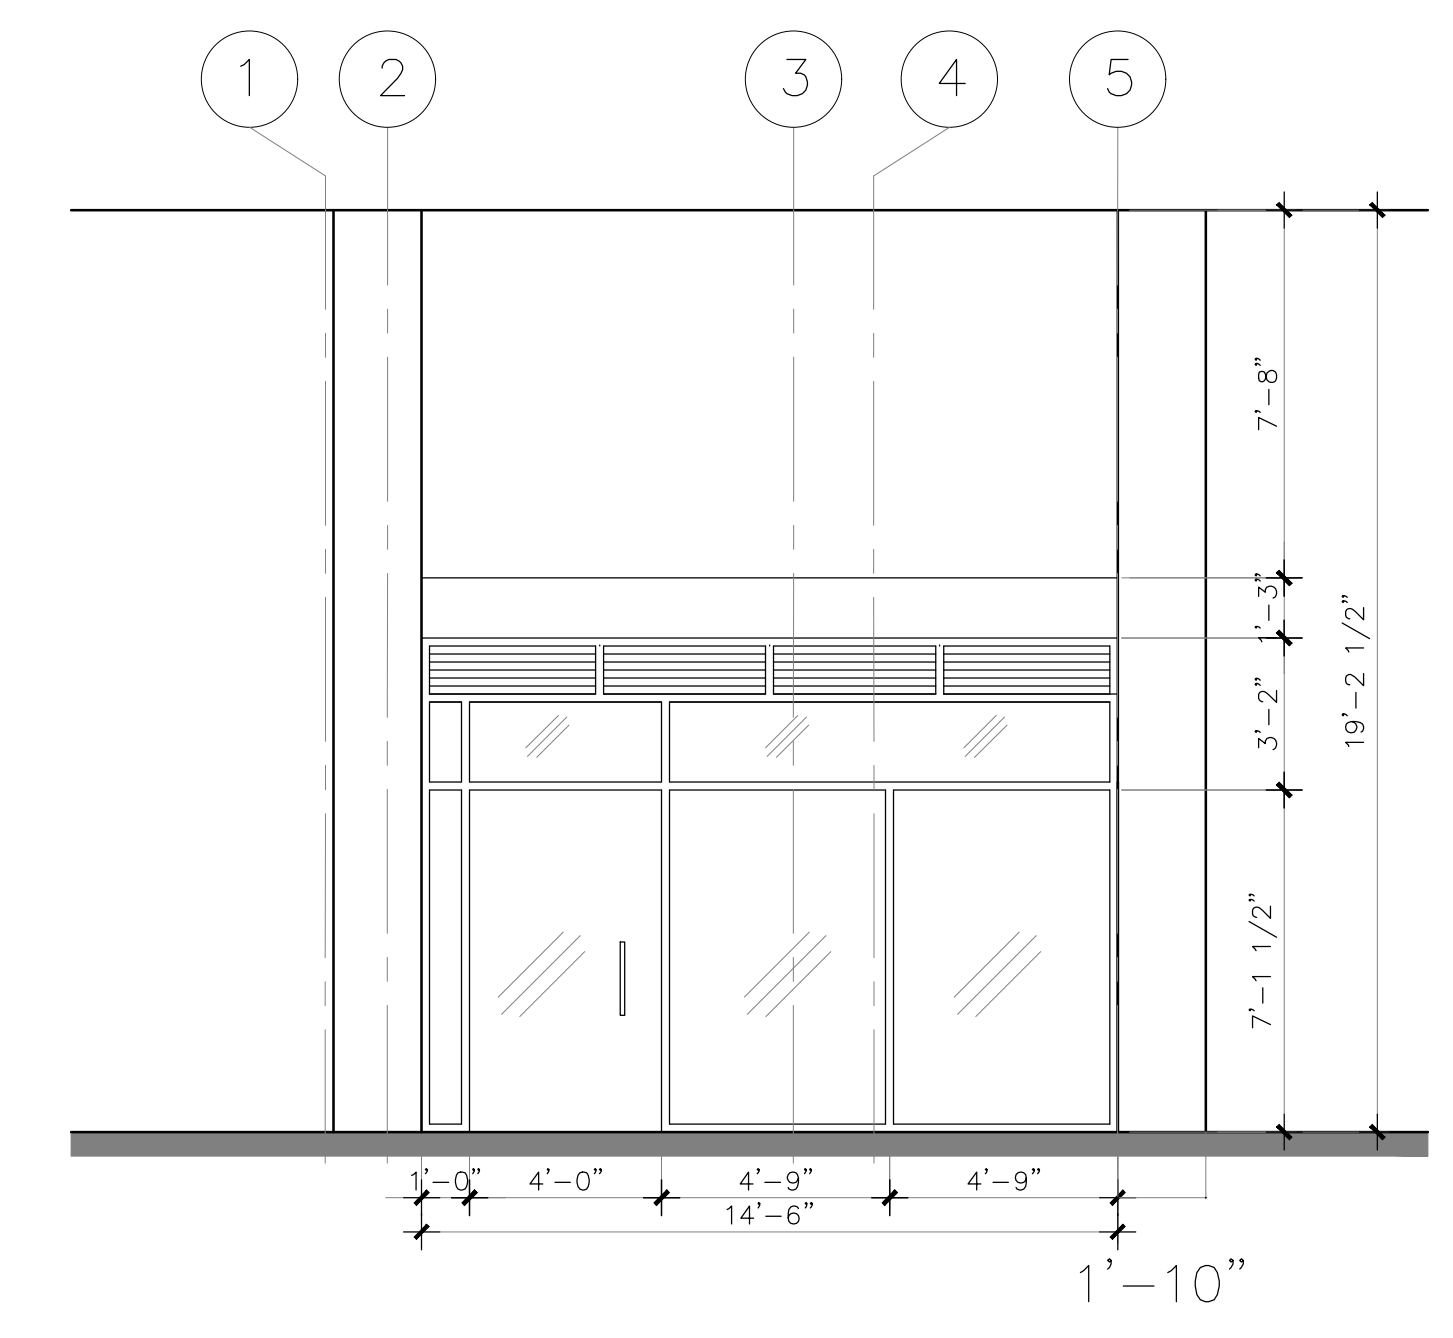

0 1' 2' 4' 8'
SCALE: 1/4" = 1'-0"

(E) FRONT ELEVATION

SCALE: 1/4" = 1'-0"

REVISIONS	BY
DRAWN BY: ANDRES MENDOZA PHONE: 661.360.23.44	
SCALE:	
DATE: SEP / 24 / 2018	

818-4308545
manny@decia.biz
MANNY PEREZ

DECIA
BUILDING EXPERTS
20850 SORRENTO LN.
PORTER RANCH
CA 91326



MANUEL PEREZ	REGISTERED PROFESSIONAL ENGINEER
MANUEL PEREZ PE#73786	NO. C-17386
	Exp. 06-30-19
	CIVIL
	STATE OF CALIFORNIA
MANUEL PEREZ	APPLICANT
MANUEL PEREZ PE#73786	ENGINEER
	OWNER
	CONTRACTOR

TENANT IMPROVEMENT
758 S. ALVARADO ST.
LOS ANGELES, CA 90057

TITLE
ELEVATION
SECTION
PLAN

SHEET NO.
A6.0
JOB NO.
1821